


three inches = one foot
one and one half inches = one foot
one inch = one foot
three quarters inch = one foot
one half inch = one foot
three eighths inch = one foot
one quarter inch = one foot
one eighth inch = one foot

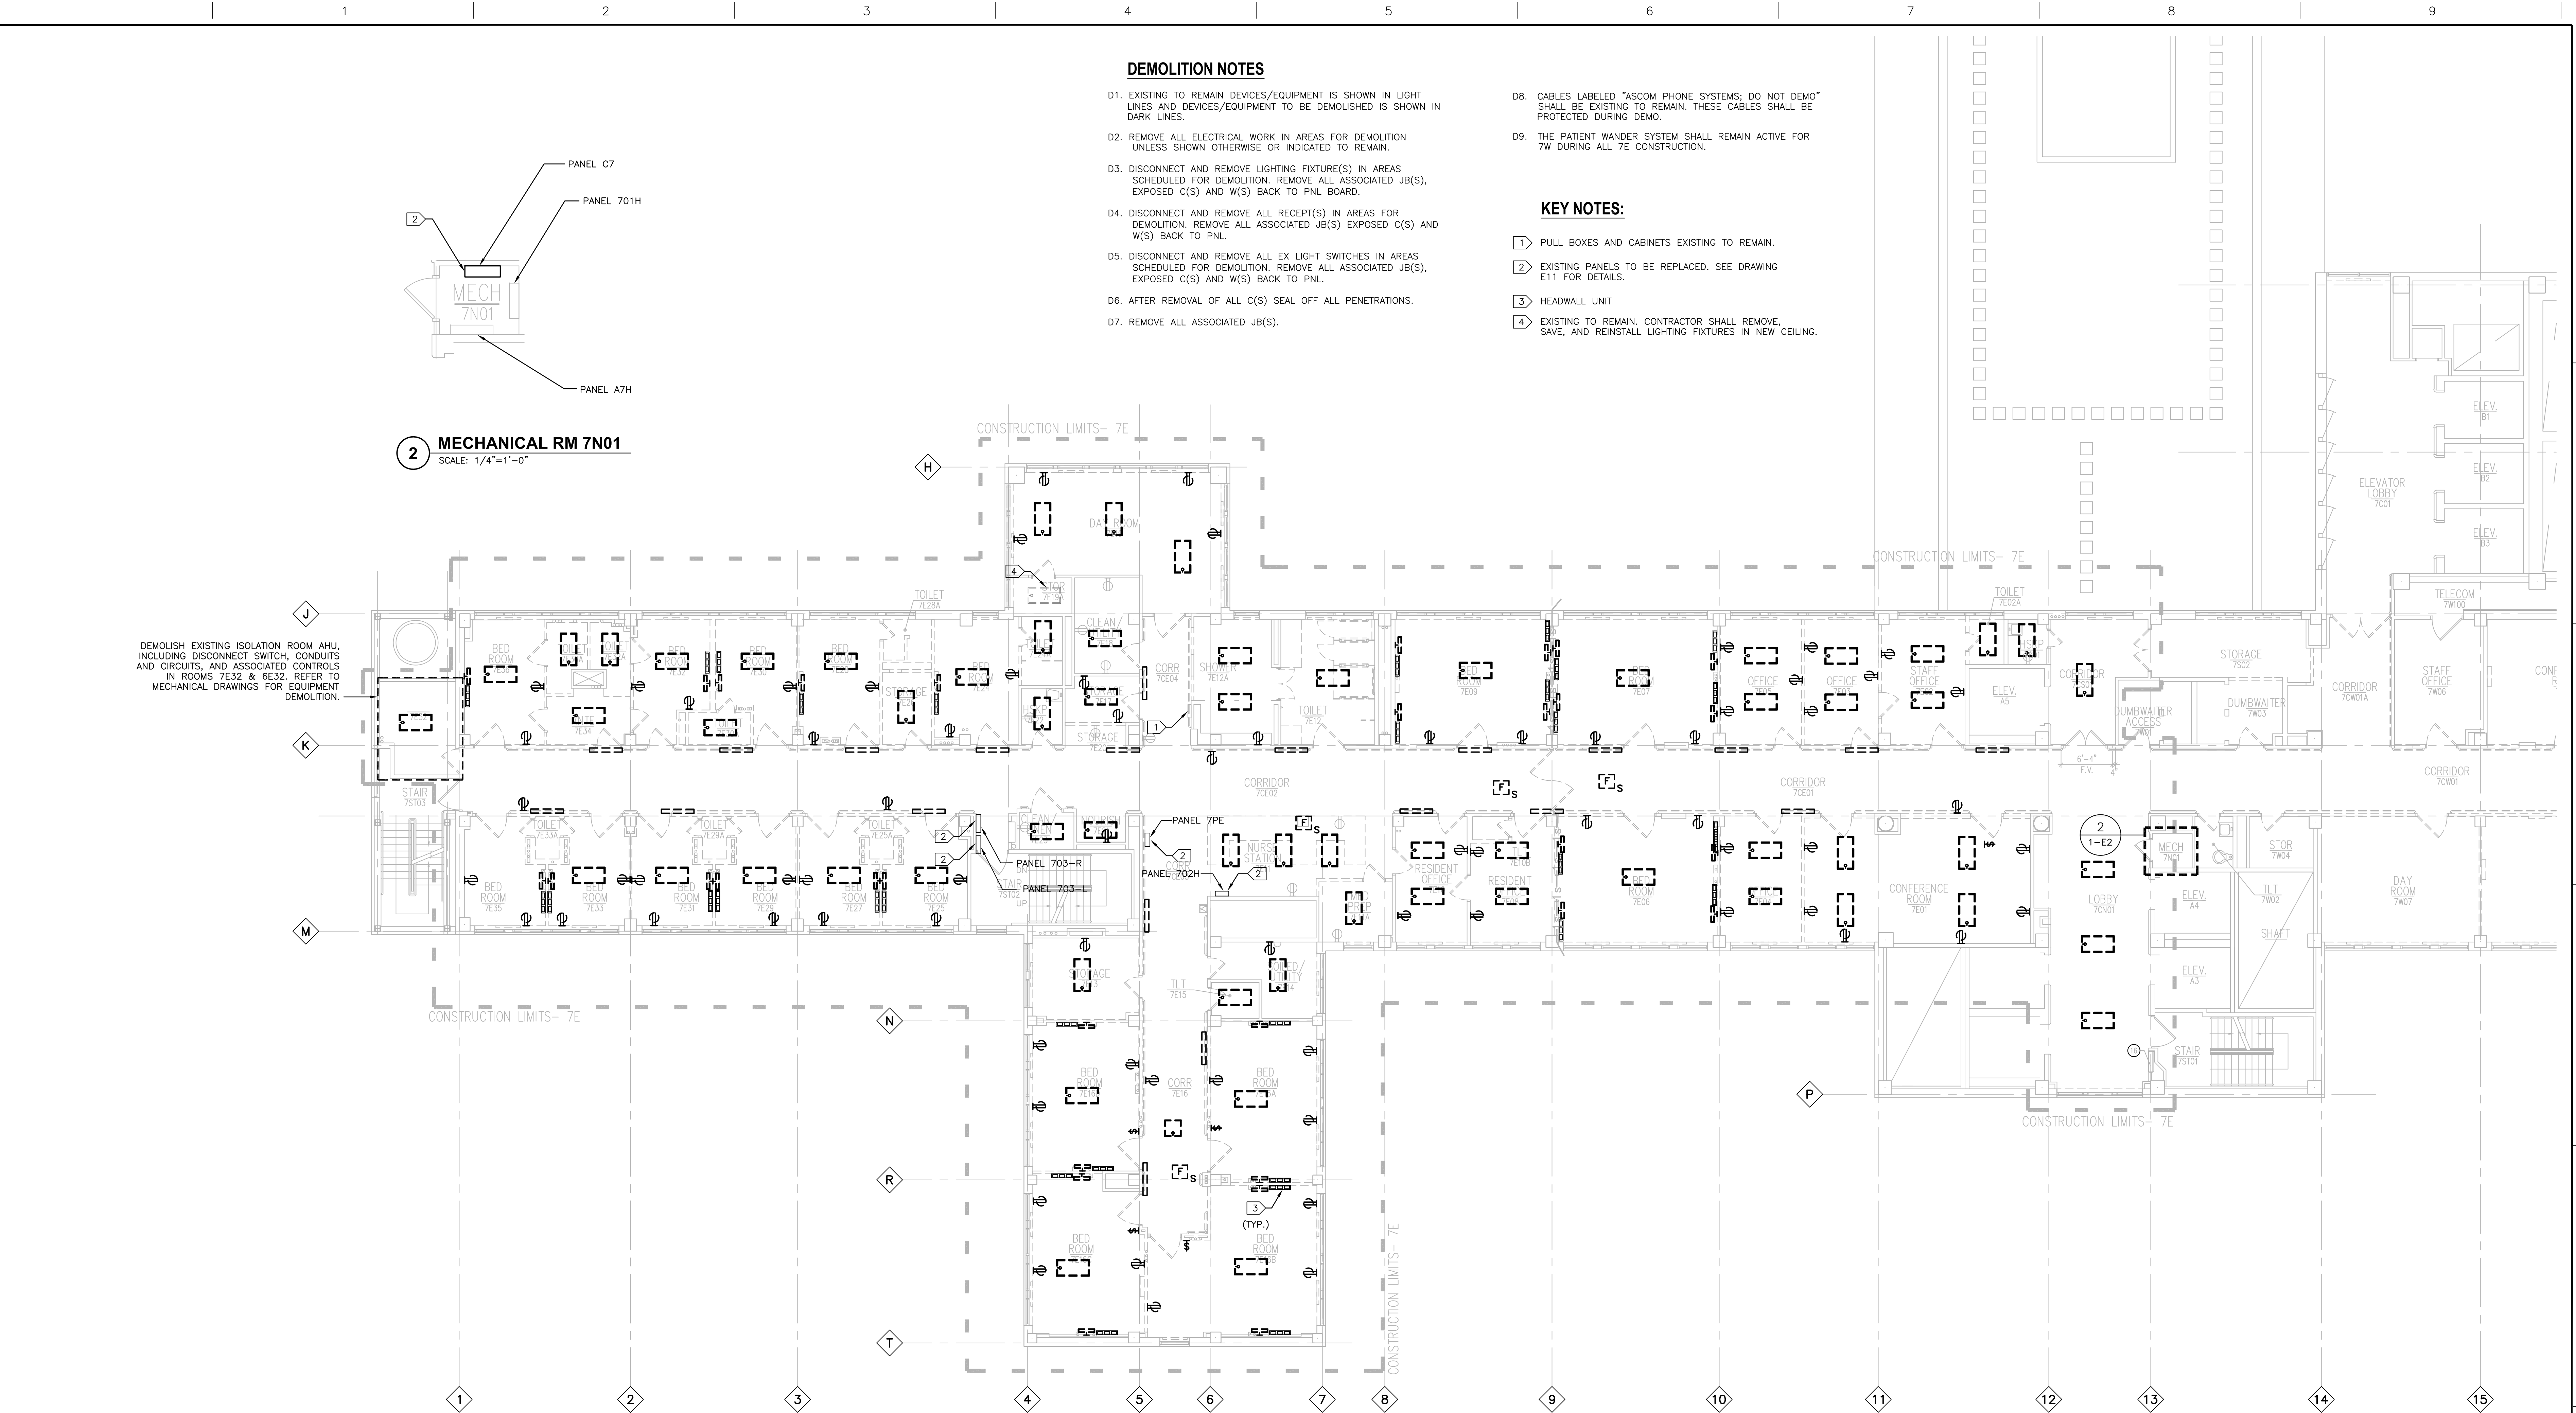

DEMOLITION NOTES


- D1. EXISTING TO REMAIN DEVICES/EQUIPMENT IS SHOWN IN LIGHT LINES AND DEVICES/EQUIPMENT TO BE DEMOLISHED IS SHOWN IN DARK LINES.
- D2. REMOVE ALL ELECTRICAL WORK IN AREAS FOR DEMOLITION UNLESS SHOWN OTHERWISE OR INDICATED TO REMAIN.
- D3. DISCONNECT AND REMOVE LIGHTING FIXTURE(S) IN AREAS SCHEDULED FOR DEMOLITION. REMOVE ALL ASSOCIATED JB(S), EXPOSED C(S) AND W(S) BACK TO PNL BOARD.
- D4. DISCONNECT AND REMOVE ALL RECEPT(S) IN AREAS FOR DEMOLITION. REMOVE ALL ASSOCIATED JB(S) EXPOSED C(S) AND W(S) BACK TO PNL.
- D5. DISCONNECT AND REMOVE ALL EX LIGHT SWITCHES IN AREAS SCHEDULED FOR DEMOLITION. REMOVE ALL ASSOCIATED JB(S), EXPOSED C(S) AND W(S) BACK TO PNL.
- D6. AFTER REMOVAL OF ALL C(S) SEAL OFF ALL PENETRATIONS.
- D7. REMOVE ALL ASSOCIATED JB(S).

KEY NOTES:

- 1 PULL BOXES AND CABINETS EXISTING TO REMAIN.
- 2 EXISTING PANELS TO BE REPLACED. SEE DRAWING E11 FOR DETAILS.
- 3 HEADWALL UNIT
- 4 EXISTING TO REMAIN. CONTRACTOR SHALL REMOVE, SAVE, AND REINSTALL LIGHTING FIXTURES IN NEW CEILING.

2 MECHANICAL RM 7N01
SCALE: 1/4"=1'-0"

1 ELECTRICAL DEMOLITION PLAN - 7E
SCALE: 1/8"=1'-0"

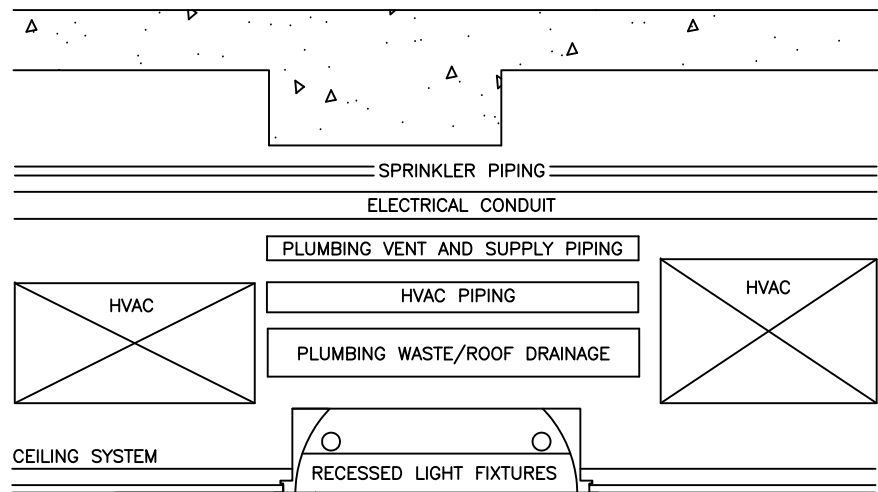

FULLY SPRINKLERED
FOR CONSTRUCTION

| | | | | | | | | | | | | | | | | | | | |
|------------|--|------|--|-----------|--|--------|--|--------------|--|----------------------|--|---|--|---|--|-----------------|--|------------------|--|
| Revisions: | | Date | | KEY PLAN: | | STAMP: | | CONSULTANTS: | | ARCHITECT/ENGINEERS: | | Drawing Title | | Project Title | | Project Number | | Office of | |
| | | | | | | | | | | | | ELECTRICAL 7TH FLOOR - DEMOLITION PLAN | | RENOVATE INPATIENT MEDICAL/SURGICAL WARD 7E | | R636A8-10-001 | | Construction | |
| | | | | | | | | | | | | Approved: Project Director | | Location | | Building Number | | and Facilities | |
| | | | | | | | | | | | | | | Iowa City VA Medical Center | | 1 | | Management | |
| | | | | | | | | | | | | | | Date | | Checked | | Drawn | |
| | | | | | | | | | | | | | | 07/07/2009 | | FM | | FM | |
| | | | | | | | | | | | | | | | | | | 1-E2 | |
| | | | | | | | | | | | | | | | | | | Dwg. 23 of 44 | |
| | | | | | | | | | | | | | | | | | | Department of | |
| | | | | | | | | | | | | | | | | | | Veterans Affairs | |